


PROTOTYPICAL TRELLIS

NOTE:

THE TRELLIS AS SHOWN BELOW IS PROVIDED AS A SUGGESTED DESIGN ONLY, AND MAY VARY AS LONG AS IT CONFORMS TO THESE GUIDELINES AND TO THE FOSTER CITY BUILDING AND ZONING CODES.

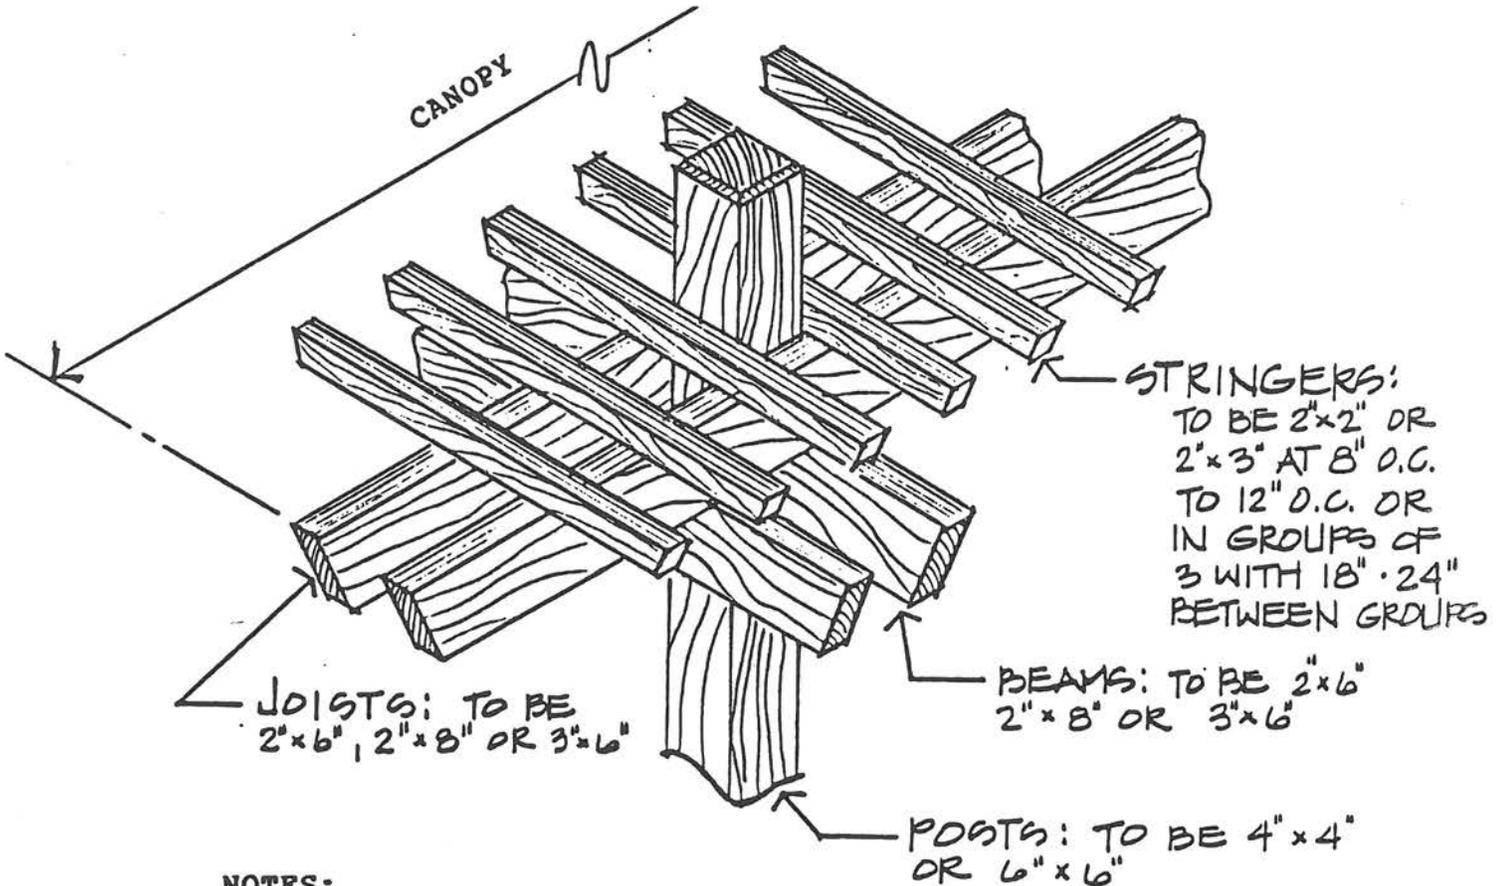


NOTES:

TRELLIS IS NOT TO BE ATTACHED TO HOUSE IN ANY WAY.

TRELLIS CONSTRUCTION TO BE OF REDWOOD OR CEDAR, SURFACED ON ALL SIDES CONSTRUCTION HEART OR BETTER.

PAINT OR STAIN TO MATCH HOUSE AND TRIM, OR CLEAR SEALED.

BEAM & JOIST TREATMENTS

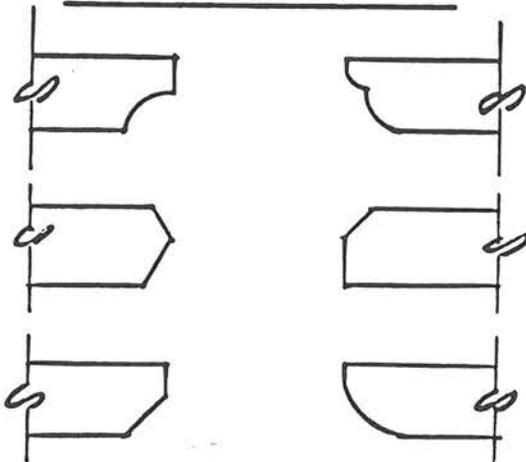

STRINGER TREATMENTS

